



FACADE NORD

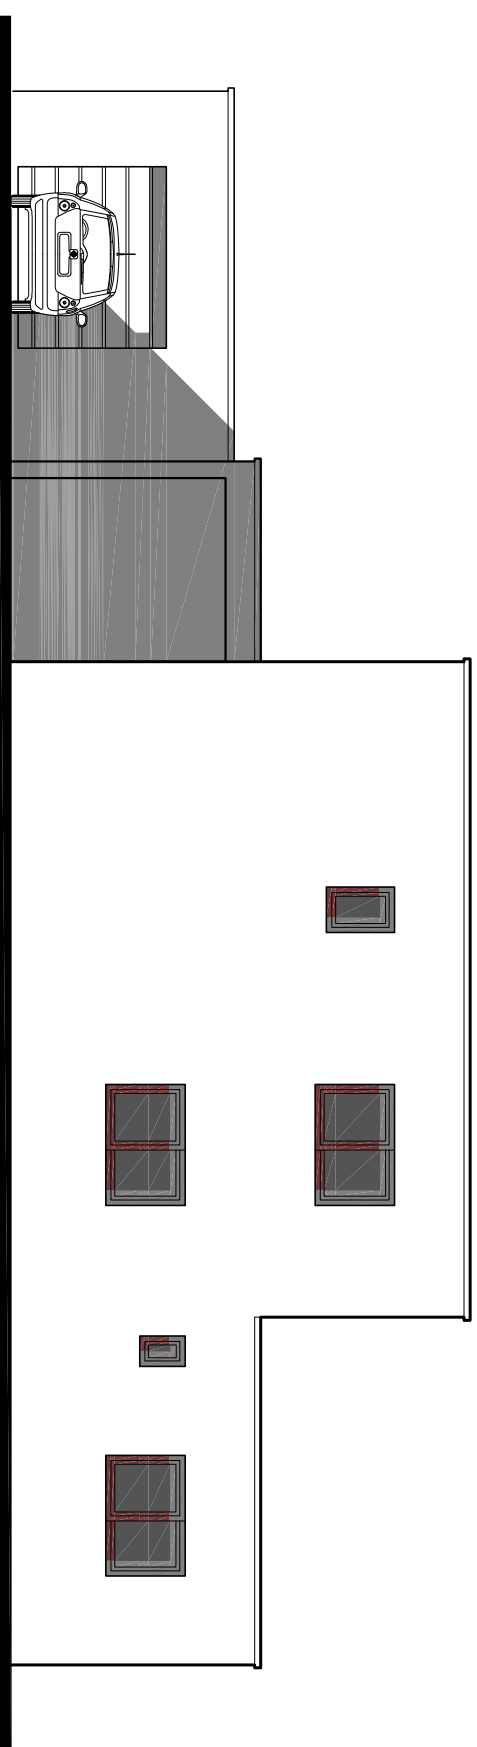

FACADE SUD

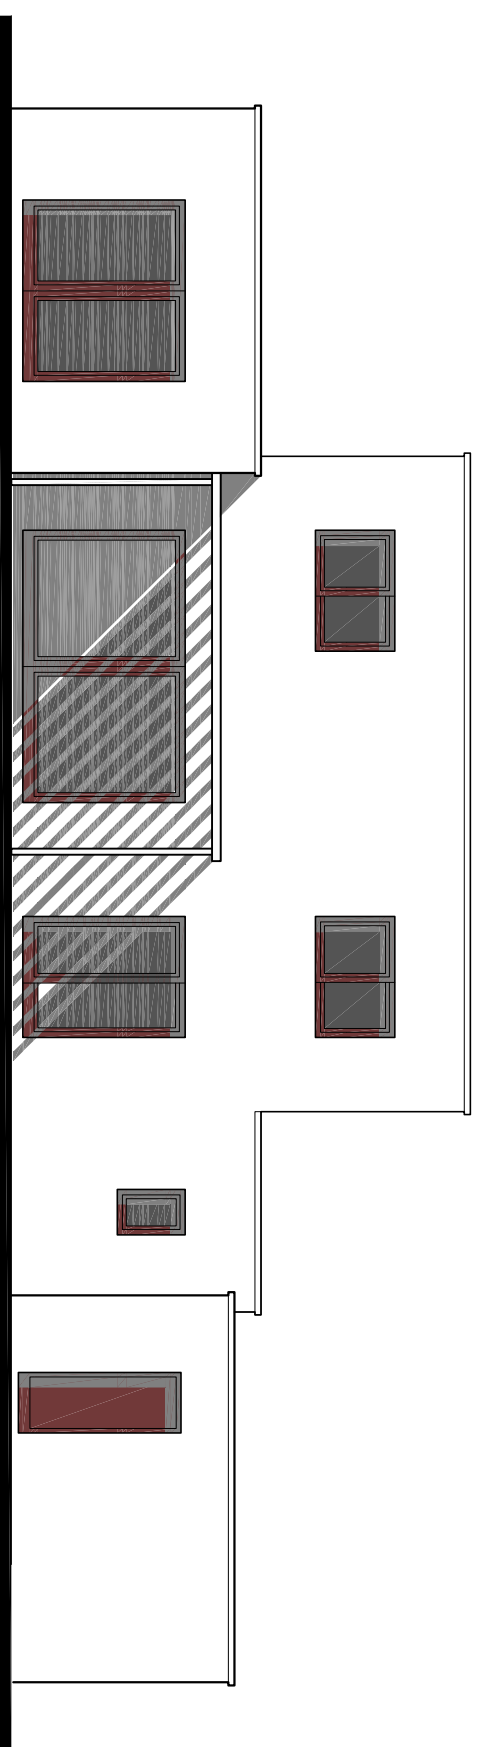

MODELE MIAMI - 150 m²
F A C A D E S

